


V:\Gxd\Templates\Paramount 08-28-12\OPN-1-Orchestra Floor Plan.gxd -- 09/29/2021 -- 09:36 AM -- Scale 1 : 40,000

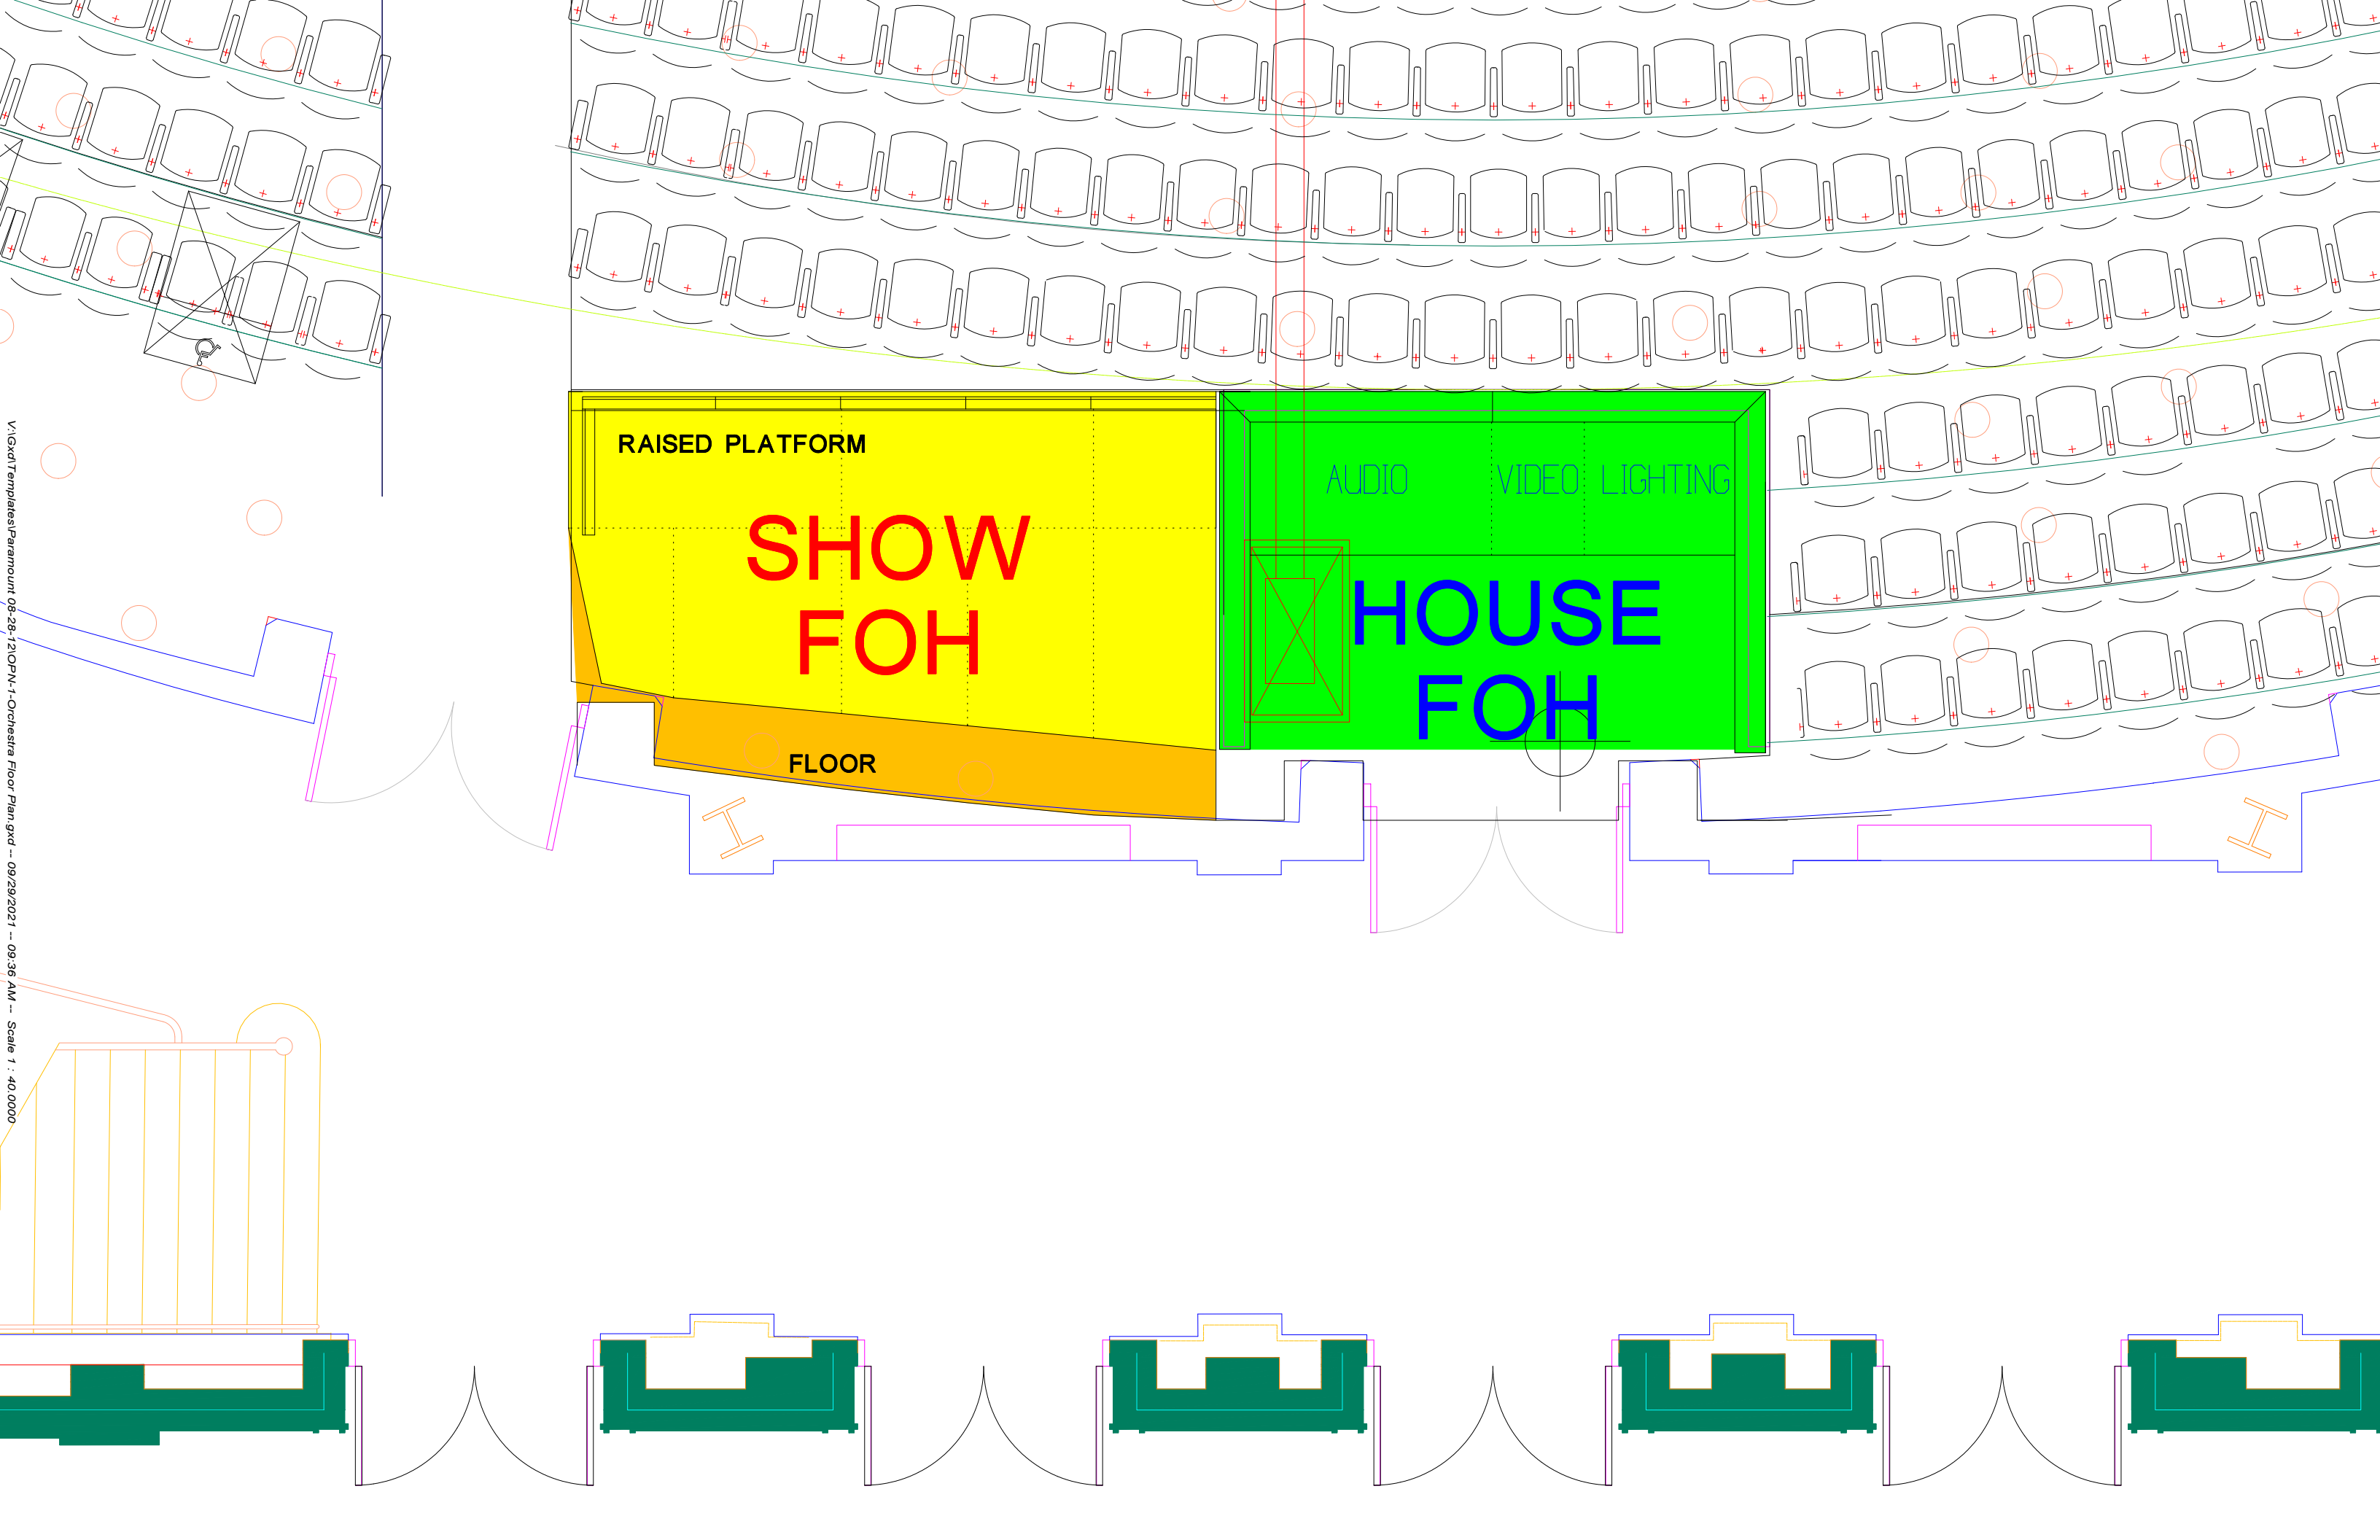

RAISED PLATFORM

SHOW
FOH

FLOOR

AUDIO VIDEO LIGHTING

HOUSE
FOH

